


Plot Date: 19-Jun-13 3:43 p.m.
 File path: L:\29200\WorkingMaterial\CAD

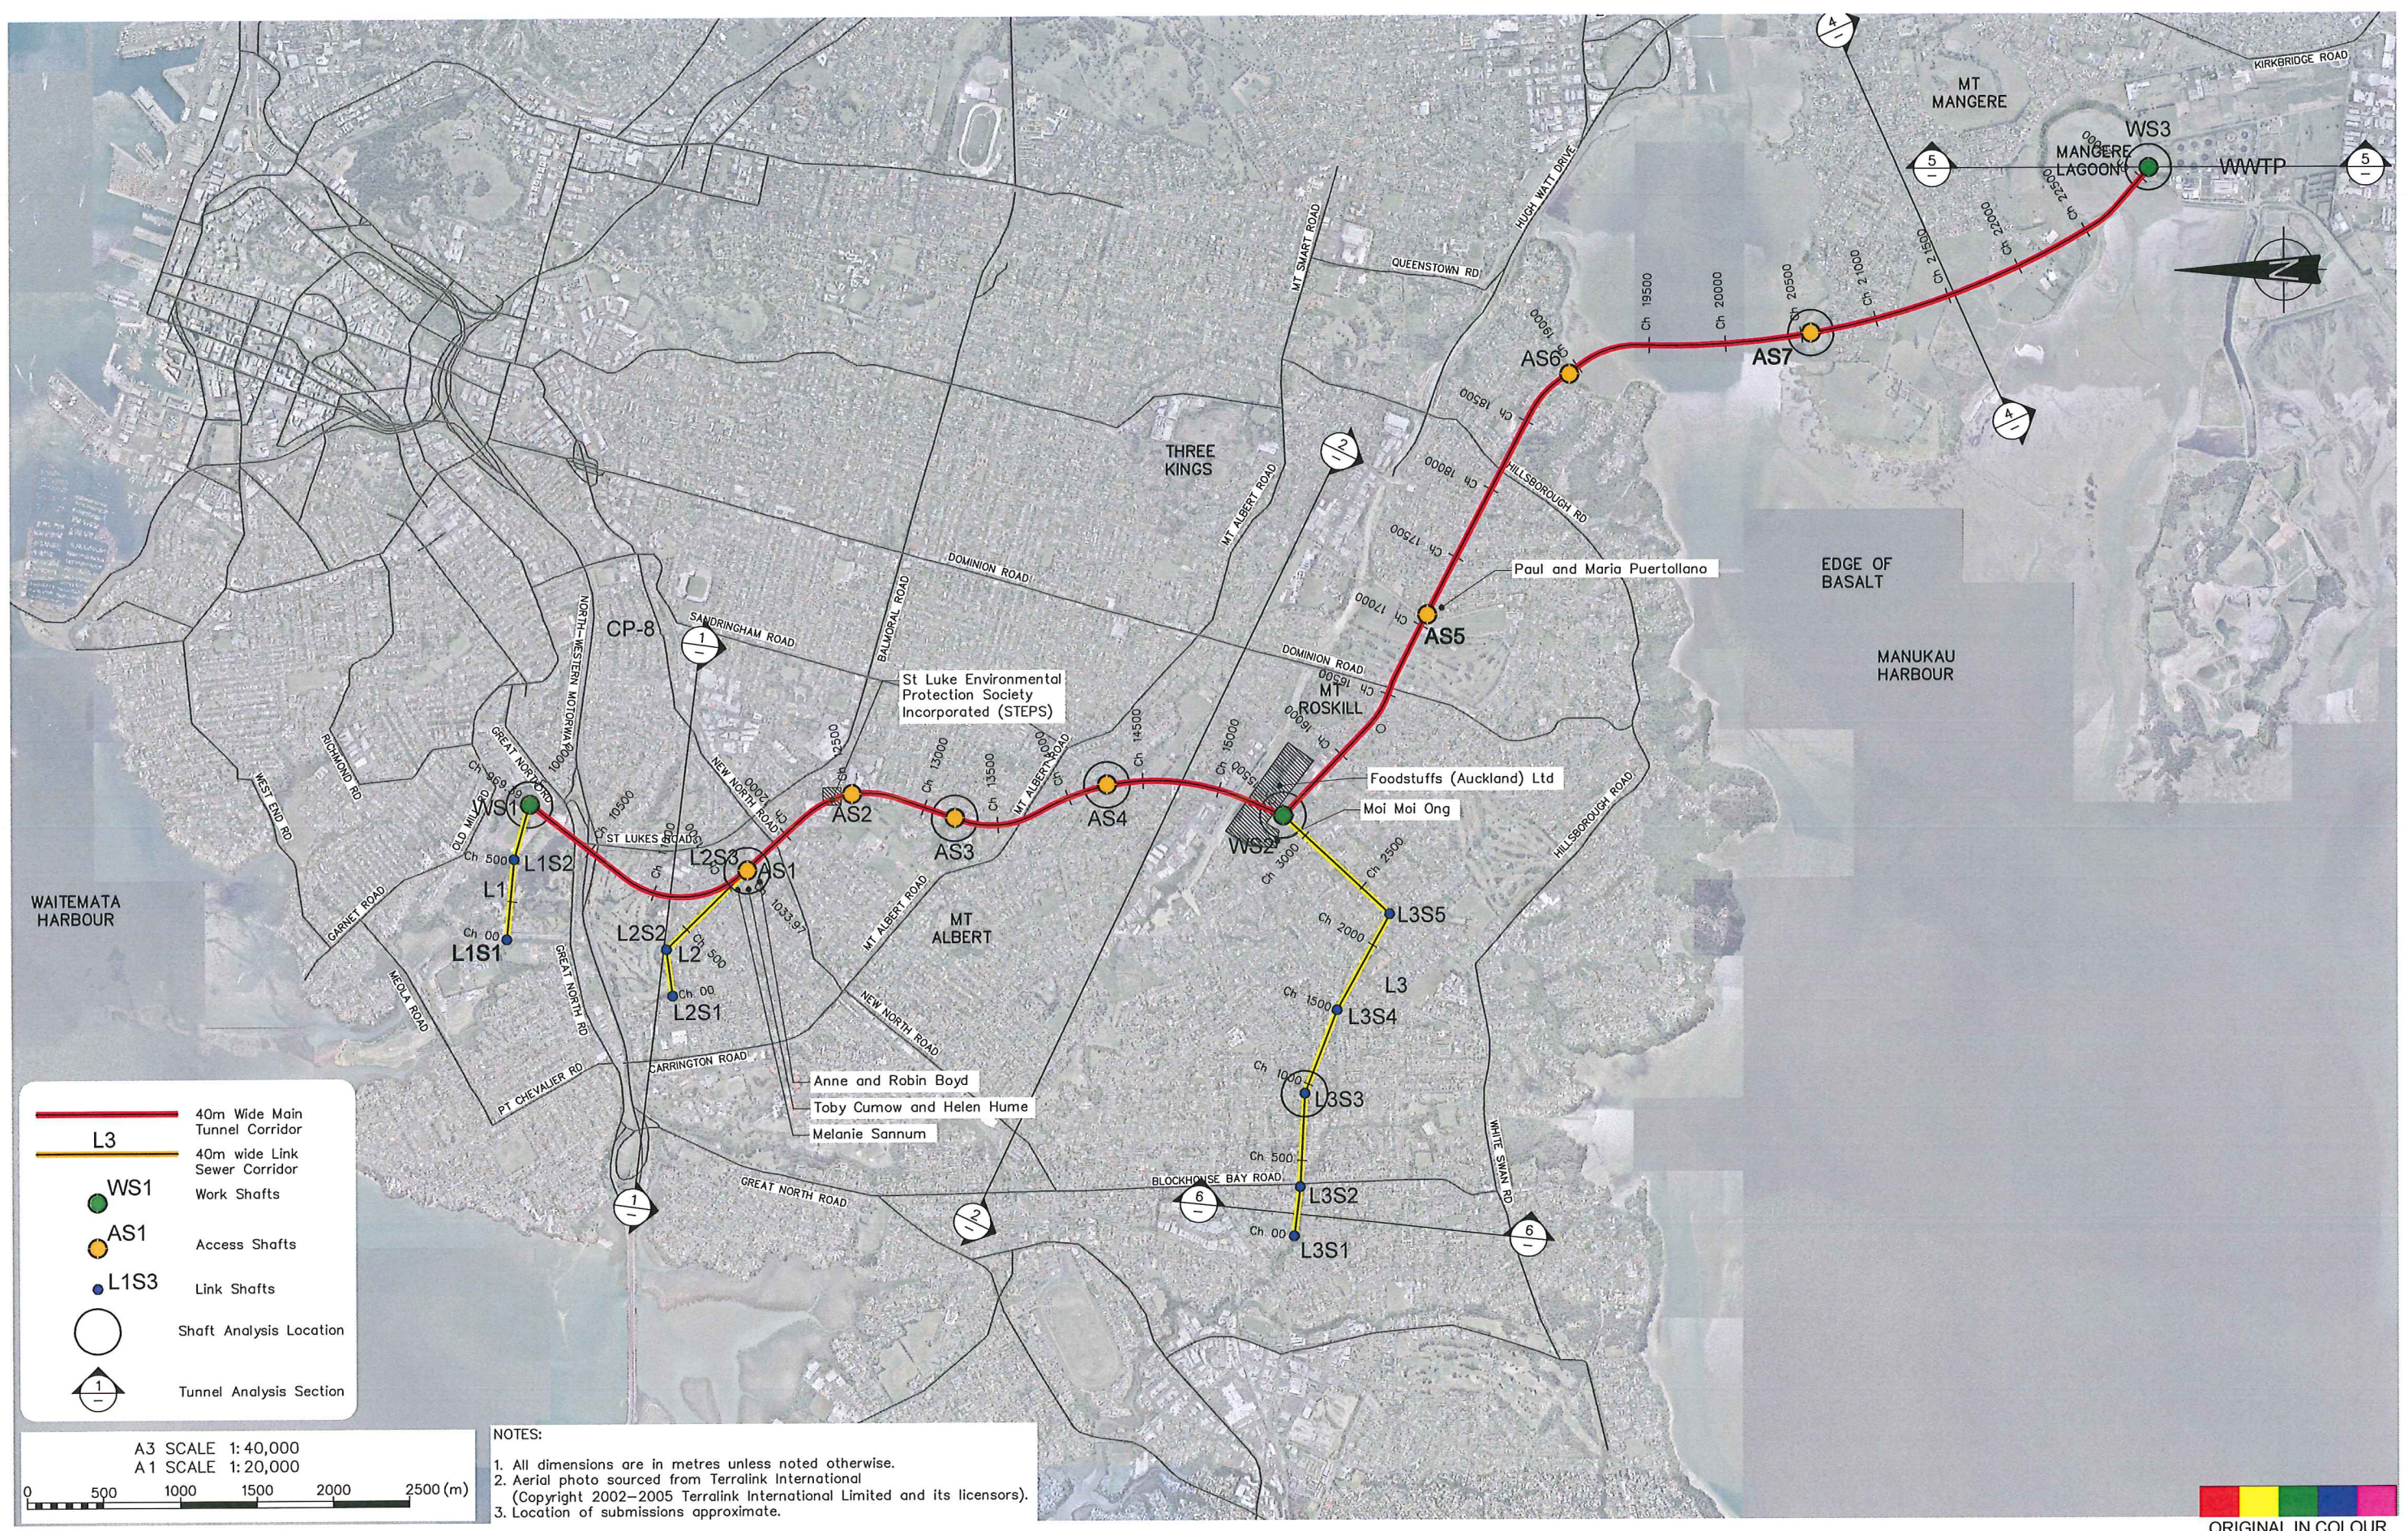

- L3 40m Wide Main Tunnel Corridor
- L3 40m wide Link Sewer Corridor
- WS1 Work Shafts
- AS1 Access Shafts
- L1S3 Link Shafts
- Shaft Analysis Location
- Tunnel Analysis Section

A3 SCALE 1:40,000
 A1 SCALE 1:20,000

0 500 1000 1500 2000 2500 (m)

NOTES:

- All dimensions are in metres unless noted otherwise.
- Aerial photo sourced from Terralink International (Copyright 2002–2005 Terralink International Limited and its licensors).
- Location of submissions approximate.

ORIGINAL IN COLOUR

DESIGNED					
DES. CHECKED					
DRAWN	JATG	Jul 2012	OPERATIONS		
DWG. CHECKED					
REV'D P.MGR					
APP'D P.DIR			ASSET MANAGER		
ISSUE	DATE	AMENDMENT	BY	APPD.	BY DATE

waterCare
 services limited

COPYRIGHT - This drawing, the design and concept, remain the exclusive property of Watercare Services Limited and may not be used without approval. Copyright reserved.

CENTRAL INTERCEPTOR
 GROUNDWATER REGIME AND SURFACE SETTLEMENT
 SUBMITTED LOCATIONS

CAD FILE 29200-FA1_FA4	DATE 1-Jun-12
ORIGINAL SCALE A1 1:20,000	CONTRACT No. —
DRAWING No. FIGURE 3	ISSUE