

Friday, 26 July 2013 10:16:03 AM 0 20mm@A3

REV	DATE	DRN	CHK	DESCRIPTION
1	26.07.13			Sourced from Watercare - 2013 07 23 SK 1500 Proposed access at May Road.pdf



**WATERCARE CENTRAL INTERCEPTOR**  
ONE-WAY ACCESS MAY ROAD - OPTION 1



DRAWN: SP	---	---
DATE: 26/07/13	STATUS: ---	
SCALE: 1:500@A3		
DWG NO:11117A68A		



**A**

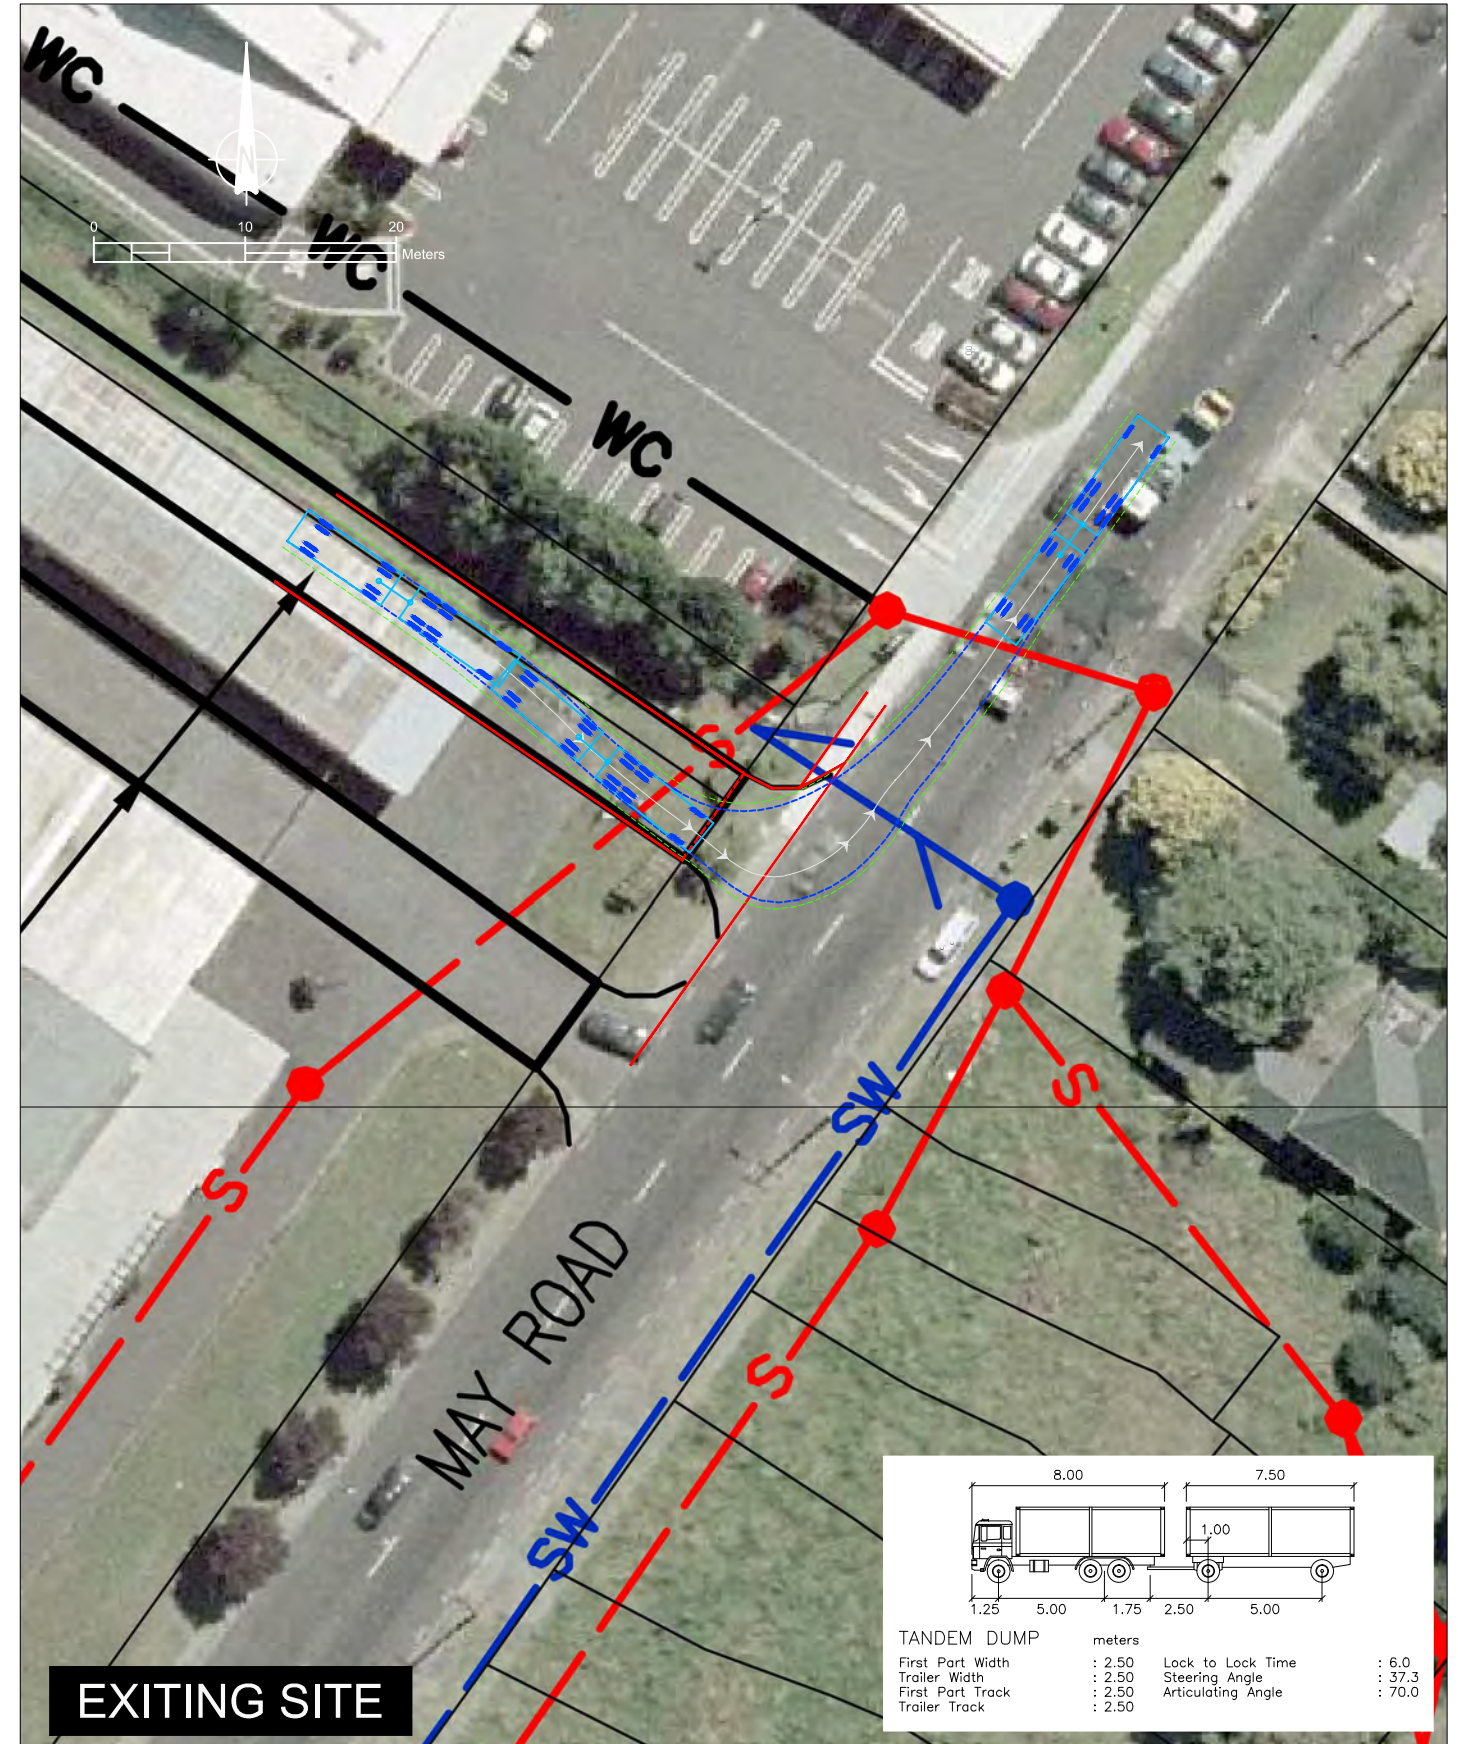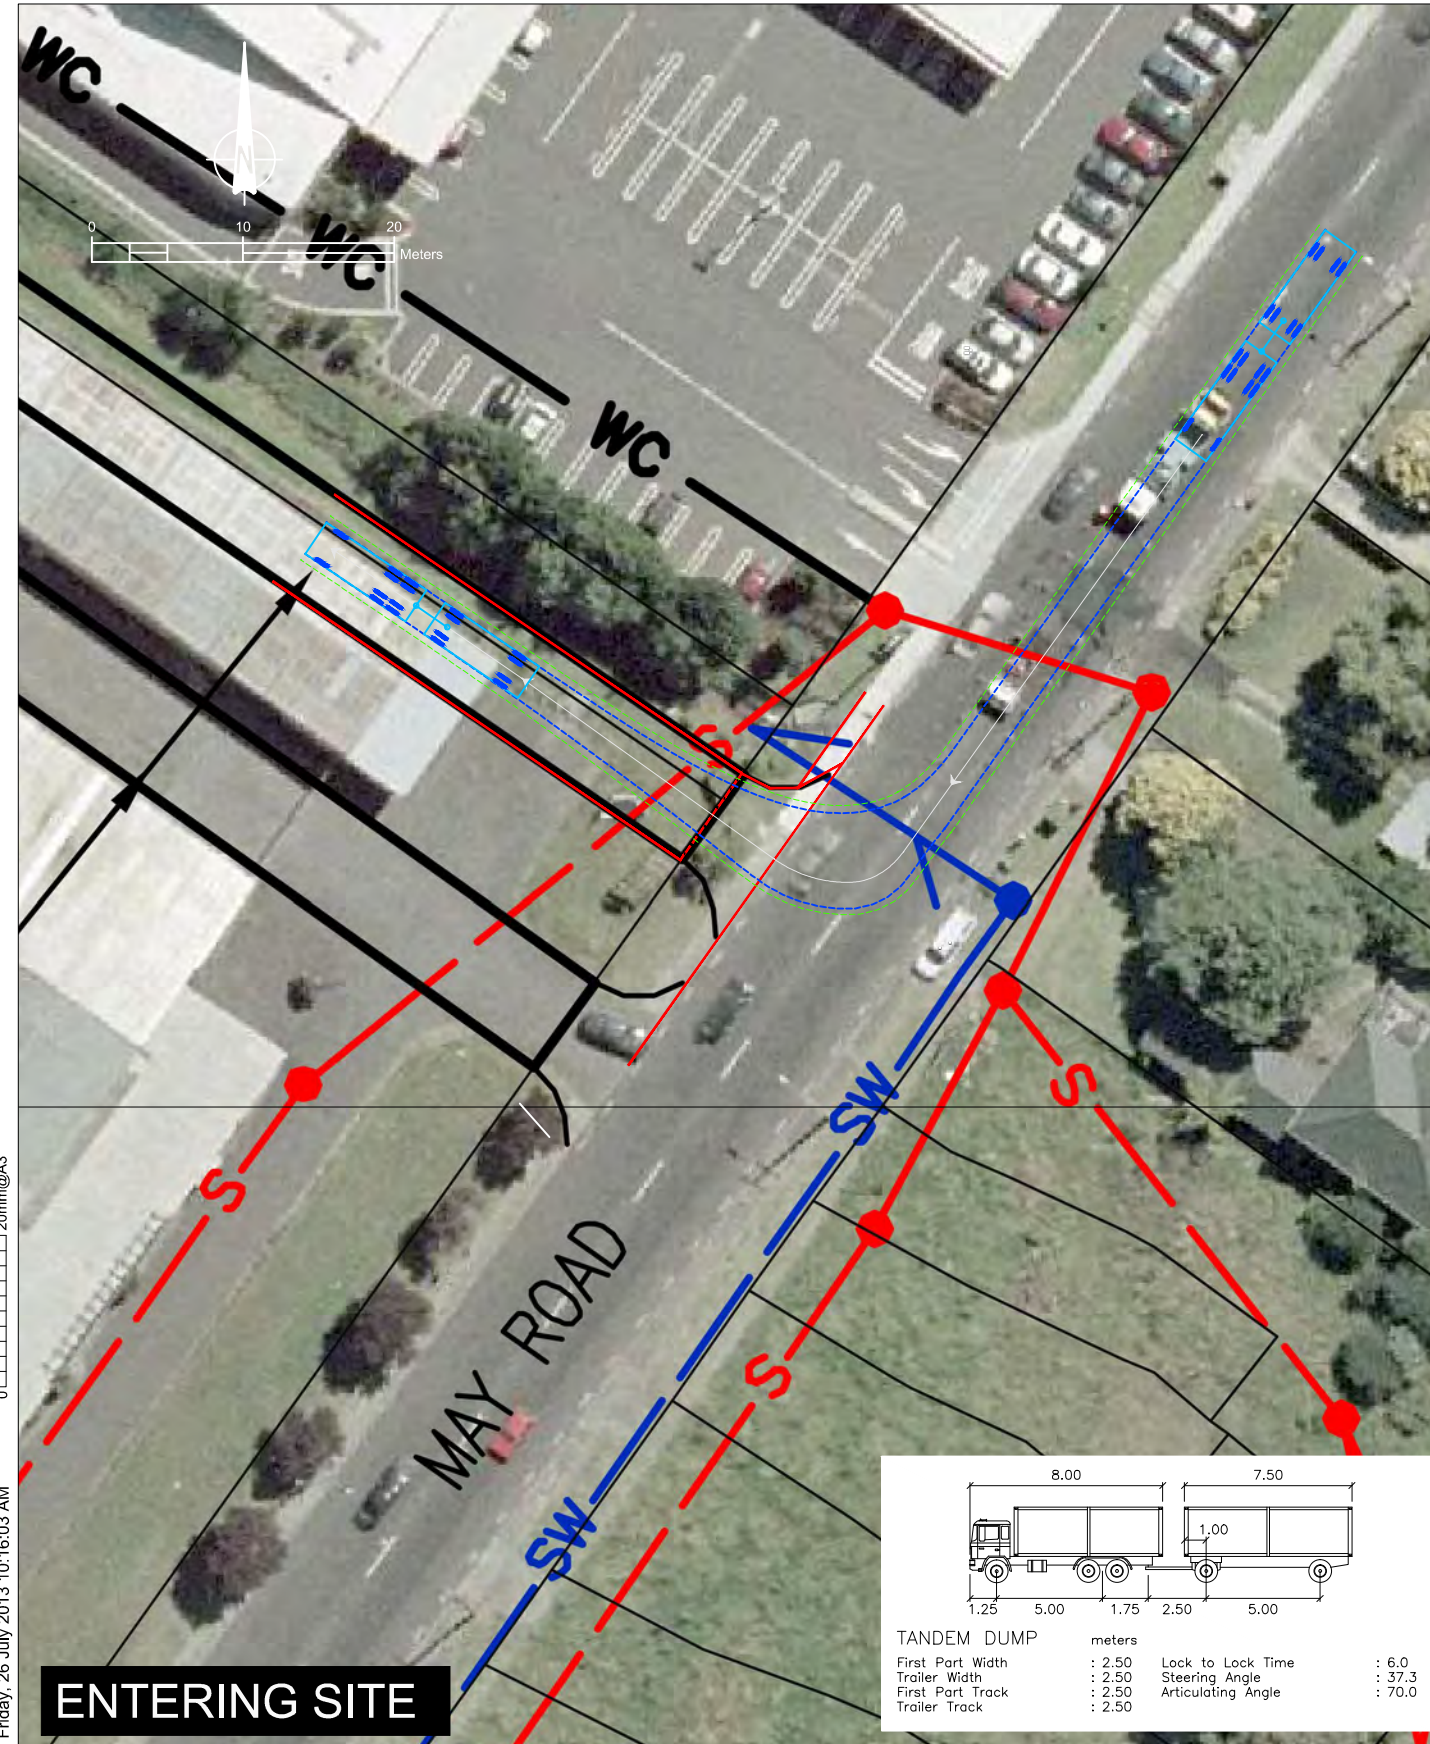

Friday, 26 July 2013 10:16:03 AM 0 20mm@A3

REV	DATE	DRN	CHK	DESCRIPTION
1	26.07.13			Sourced from Watercare - 2013 07 23 SK 1500 Proposed access at May Road.pdf



**WATERCARE CENTRAL INTERCEPTOR  
ONE-WAY ACCESS MAY ROAD - OPTION 2**



DRAWN: SP	---	---
DATE: 26/07/13	STATUS: ---	
SCALE: 1:500@A3		
DWG NO:11117A68A		



**B**

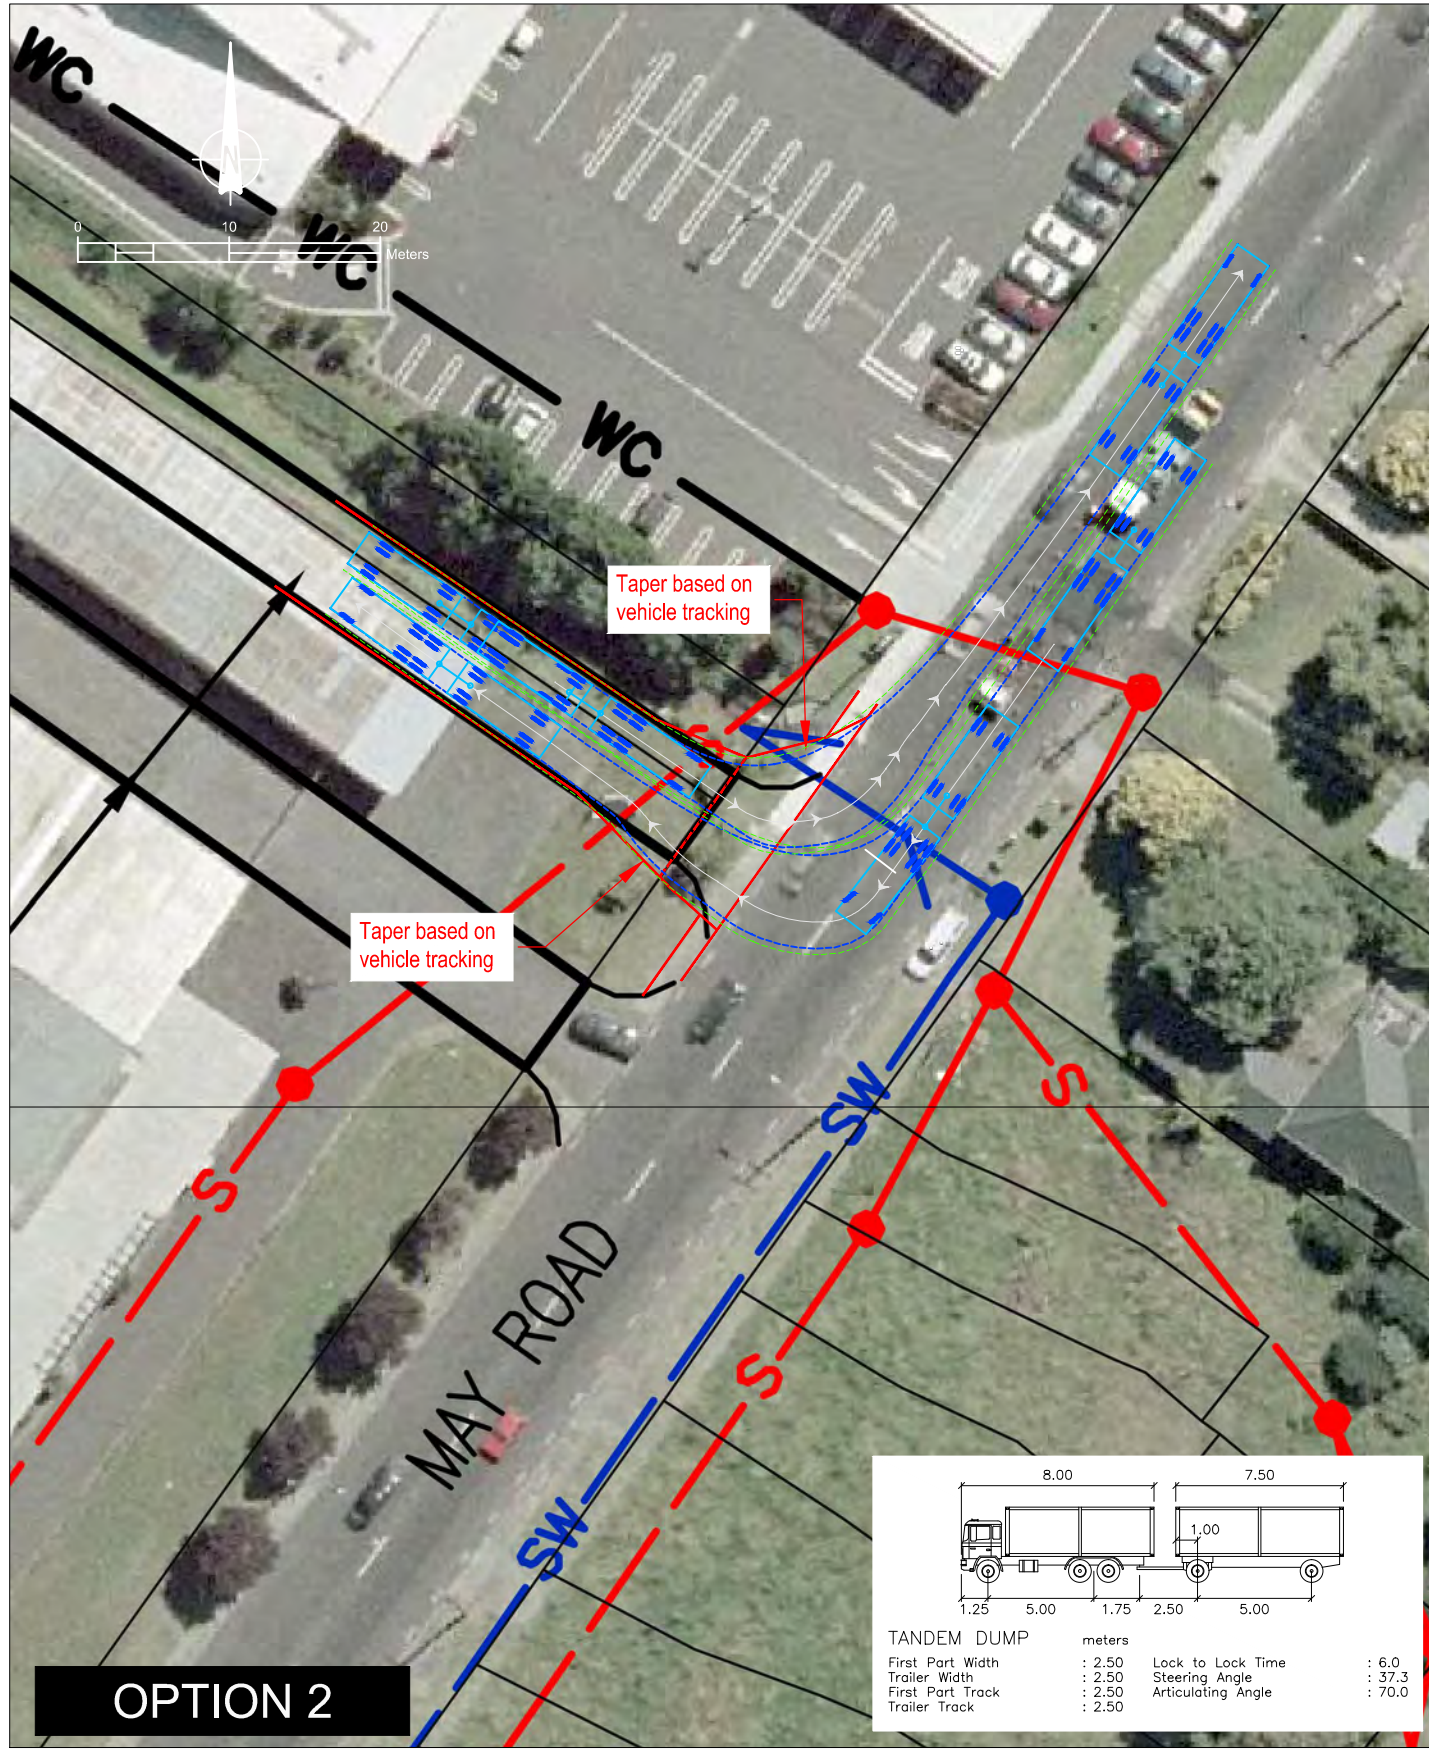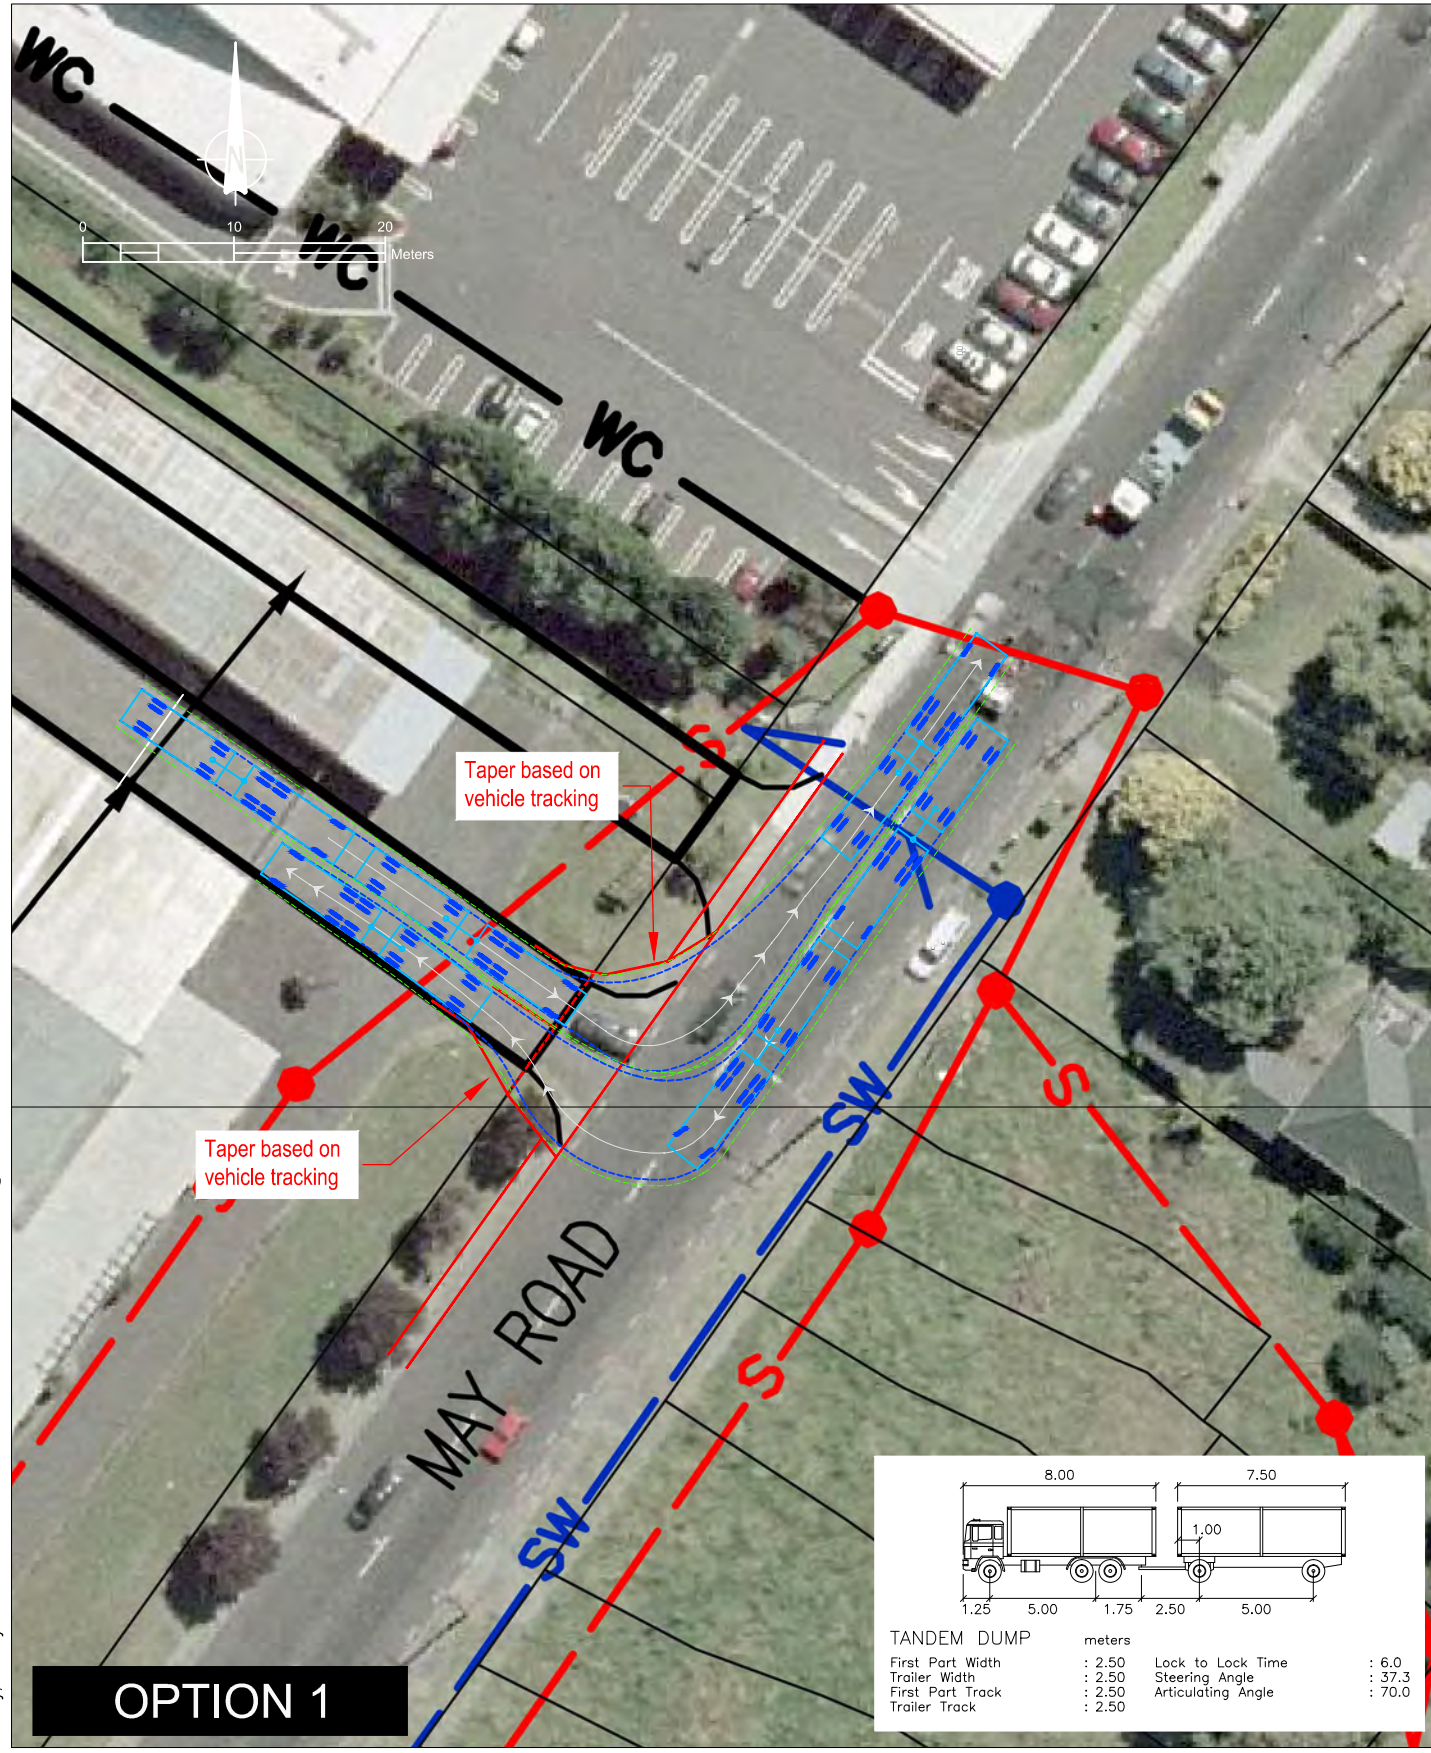

REV	DATE	DRN	CHK	DESCRIPTION
1	26.07.13			Sourced from Watercare - 2013 07 23 SK 1500 Proposed access at May Road.pdf

**WATERCARE CENTRAL INTERCEPTOR  
TWO-WAY ACCESS MAY ROAD - OPTIONS 1 & 2**



DRAWN: SP	---	---
DATE: 26/07/13	STATUS: ---	
SCALE: 1:500@A3		
DWG NO:11117A68A		

