



This plan has been prepared by Boffa Miskell Limited on the specific instructions of our Client. It is solely for our Clients use in accordance with the agreed scope of work. Any use or reliance by a third party is at that partys own risk. Where information has been supplied by the Client or obtained from other external sources, it has been assumed that it is accurate. No liability or responsibility is accepted by Boffa Miskell Limited for any errors or omissions to the extent that they arise from inaccurate information provided by the Client or any external source.



0 250 500 r

Data Sources: LINZ and Eagle Technology Aerials, MWH, Auckland Council Open Space, Boffa Miskell Projection: NZGD 2000 New Zealand Transverse Mercator Pipeline Alignment
NoR - NI (Waitakere)

NI and NH2 Shared Corridor
 subject to a separate NoR
 Works in the CMA. To be

NoR - Ni (Waitakere) Pipe Bridge

Indicative Pump
Station Location

Works in the CMA. To be consented at a later date


Parks and Places

Assessment Sections

A15276 NORTHERN INTERCEPTOR WASTEWATER PROJECT

Figure 2 - NoR - NI (Waitakere) Landscape Context Plan

Date: 10 June 2016 | Revision: APlan prepared by Boffa Miskell Limited

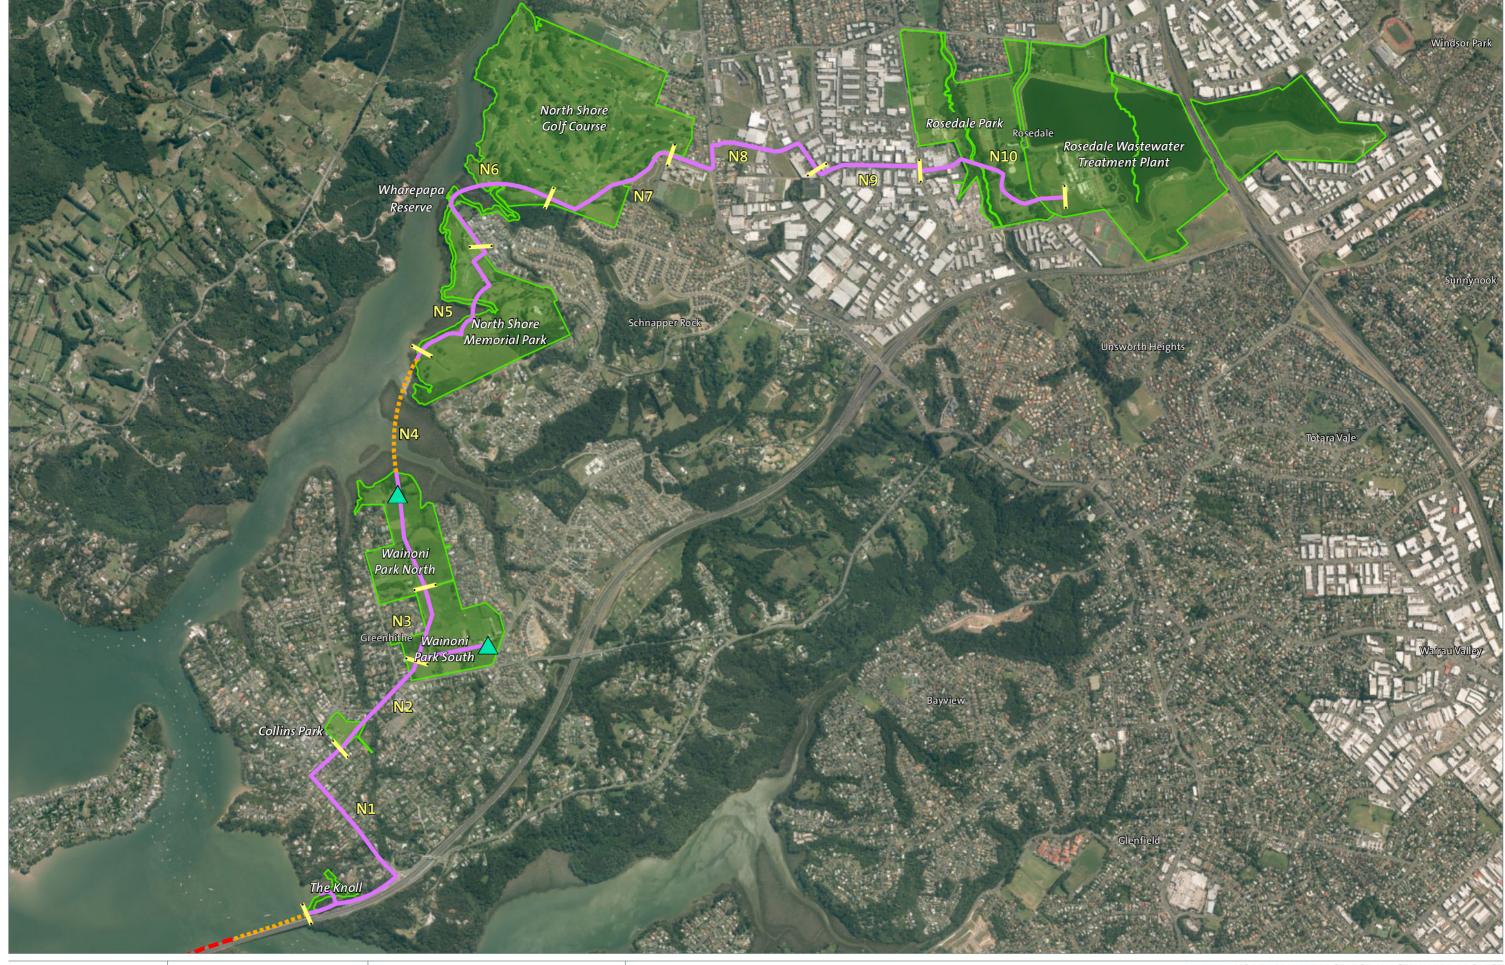



This plan has been prepared by Boffa Miskell Limited on the specific instructions of our Client. It is solely for our Clients use in accordance with the agreed scope of work. Any use or reliance by a third party is at that partys own risk. Where information has been supplied by the Client or obtained from other external sources, it has been assumed that it is accurate. No liability or responsibility is accepted by Boffa Miskell Limited for any errors or omissions to the extent that they arise from inaccurate information provided by the Client or any external source.



0 250 500 n 1:20,000 @ A3

Data Sources: LINZ and Eagle Technology Aerials, MWH, Auckland Council Open Space, Boffa Miskell Projection: NZGD 2000 New Zealand Transverse Mercator Pipeline Alignment

NoR - NI (North Shore)NI and NH2 Shared Corridor - subject to a separate NoR

Works in the CMA. To be consented at a later date

Indicative Pump Station Location

Parks and Places
Assessment Sections

A15276 NORTHERN INTERCEPTOR WASTEWATER PROJECT

Figure 3 - NoR - NI (North Shore) Landscape Context Plan

Date: 15 July 2016 | Revision: A
Plan prepared by Boffa Miskell Limited